


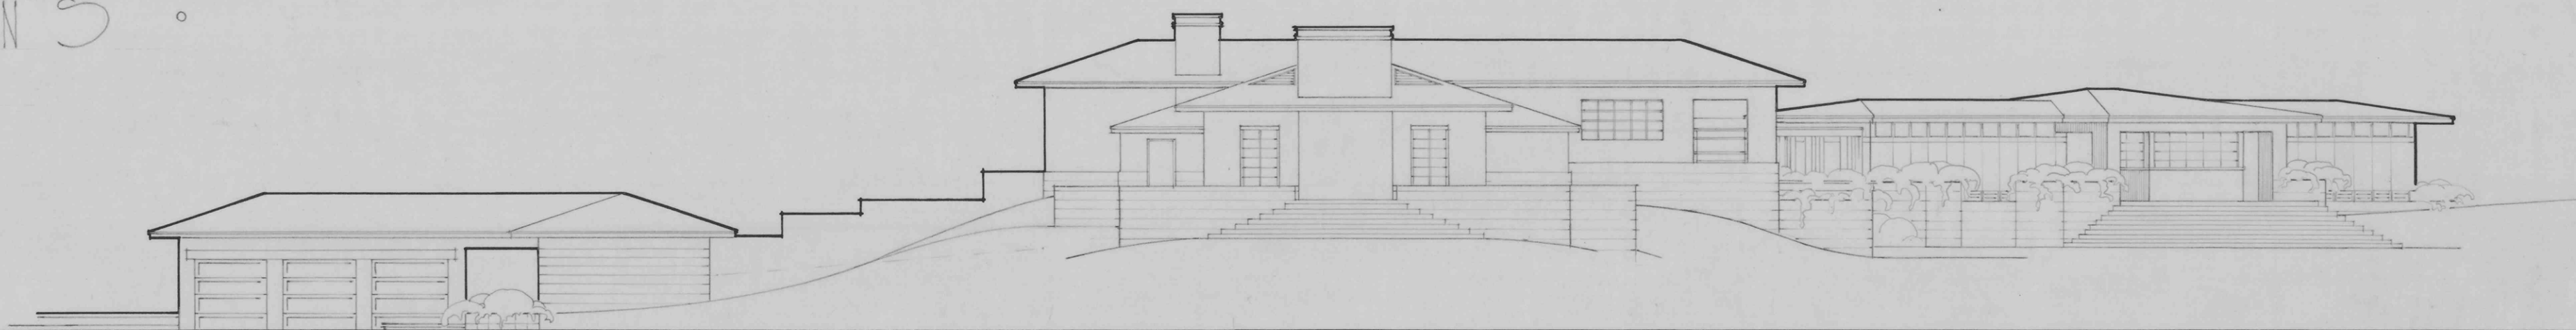


• N O R T H W E S T •

• E L L E V A T I O N S •


SCALE: $\frac{3}{32}" = 1' = 0"$



• S O U T H W E S T •

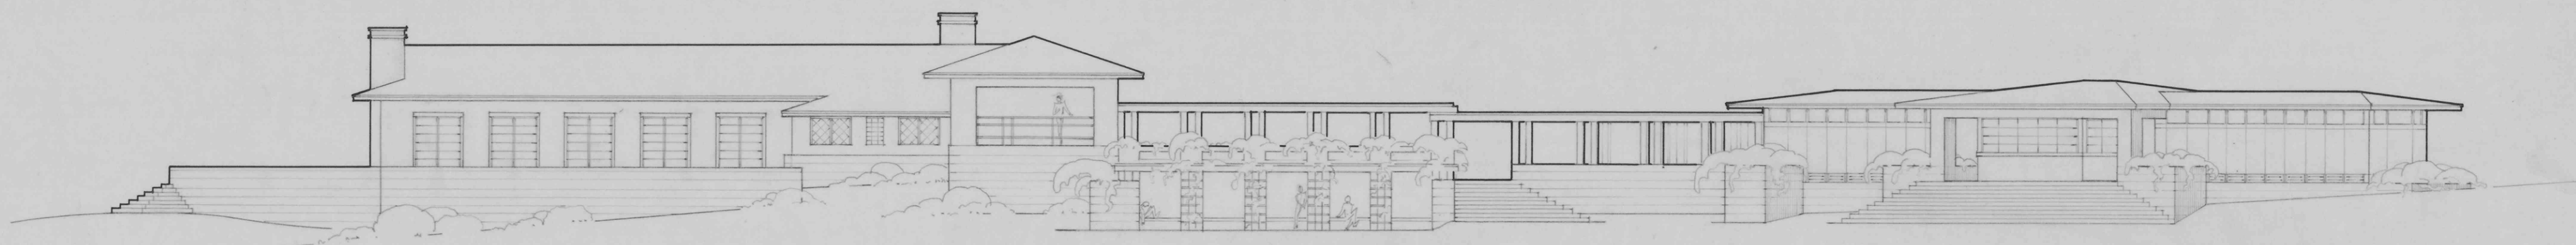

• S O U T H E A S T •

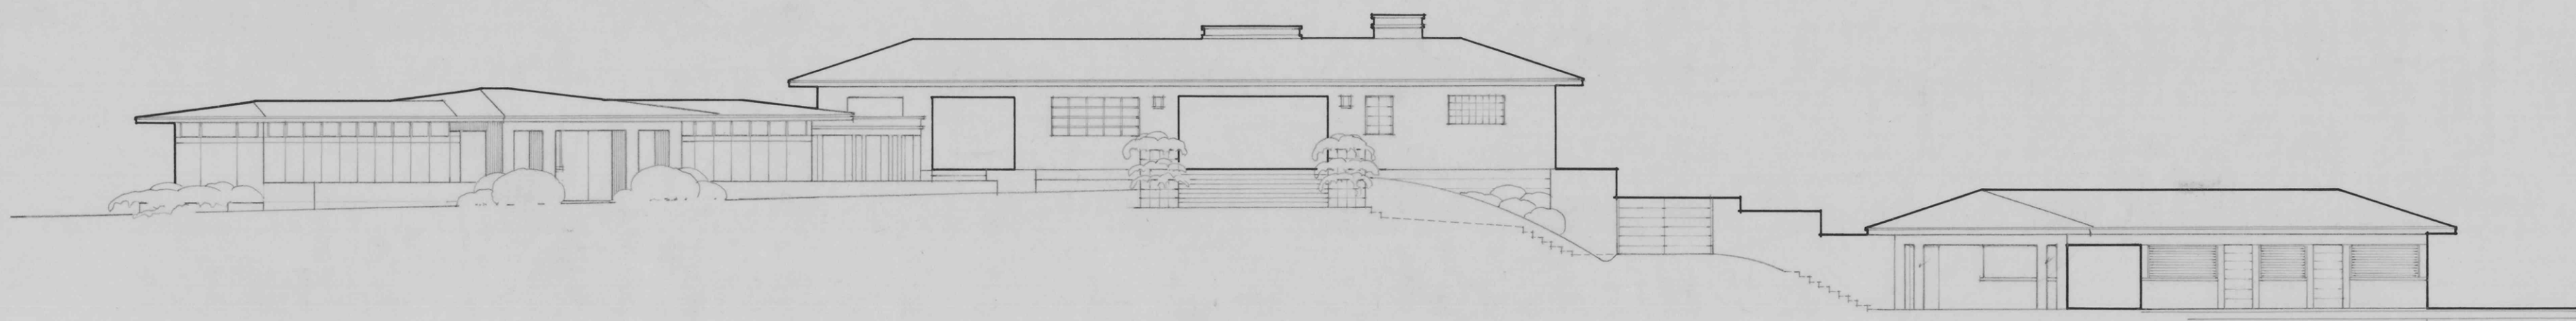

• N O R T H E A S T •

DESIGNED BY JOE C. LAIR
CHECKED BY [Signature]
DRAWN BY [Signature]
FIELD WORK BY [Signature]

UNITED STATES DEPARTMENT OF THE INTERIOR NATIONAL PARK SERVICE COOPERATING WITH TEXAS STATE PARKS BOARD			
DESIGNED BY JOE C. LAIR	TYLER STATE PARK	PLAN SP-TEX NO. TYL 818	DATE DEC 1931
DESIGNED BY PRELIMINARY NO. 2.	REFECTORY, BATH, & BOAT HOUSES	SCALE $\frac{3}{32}" = 1'$	JOB NO.
CHECKED BY [Signature]	GRAPHIC SCALE		
PREPARED BY	PARK AUTHORITY	DATE	
APPROVED BY	INSPECTOR	DATE	
APPROVED BY	REGIONAL OFFICER	DATE	

SHEET
3
OF 3

SP. 54. 99

99

