






• FRONT • ELEVATION •

• C O S T •


1. 1200 SACKS - PORTLAND CEMENT -	\$840.00
2. 43000 B.M. LUMBER	1505.00
3. MILL WORK - DOORS & WINDOWS	460.00
4. PAINT, STAIN AND HARDWARE	270.00
5. PLUMBING AND ELECTRICAL	330.00
6. MISCELLANEOUS	500.00
7. APPROX. NO. MAN DAYS	5500
	\$3900.00

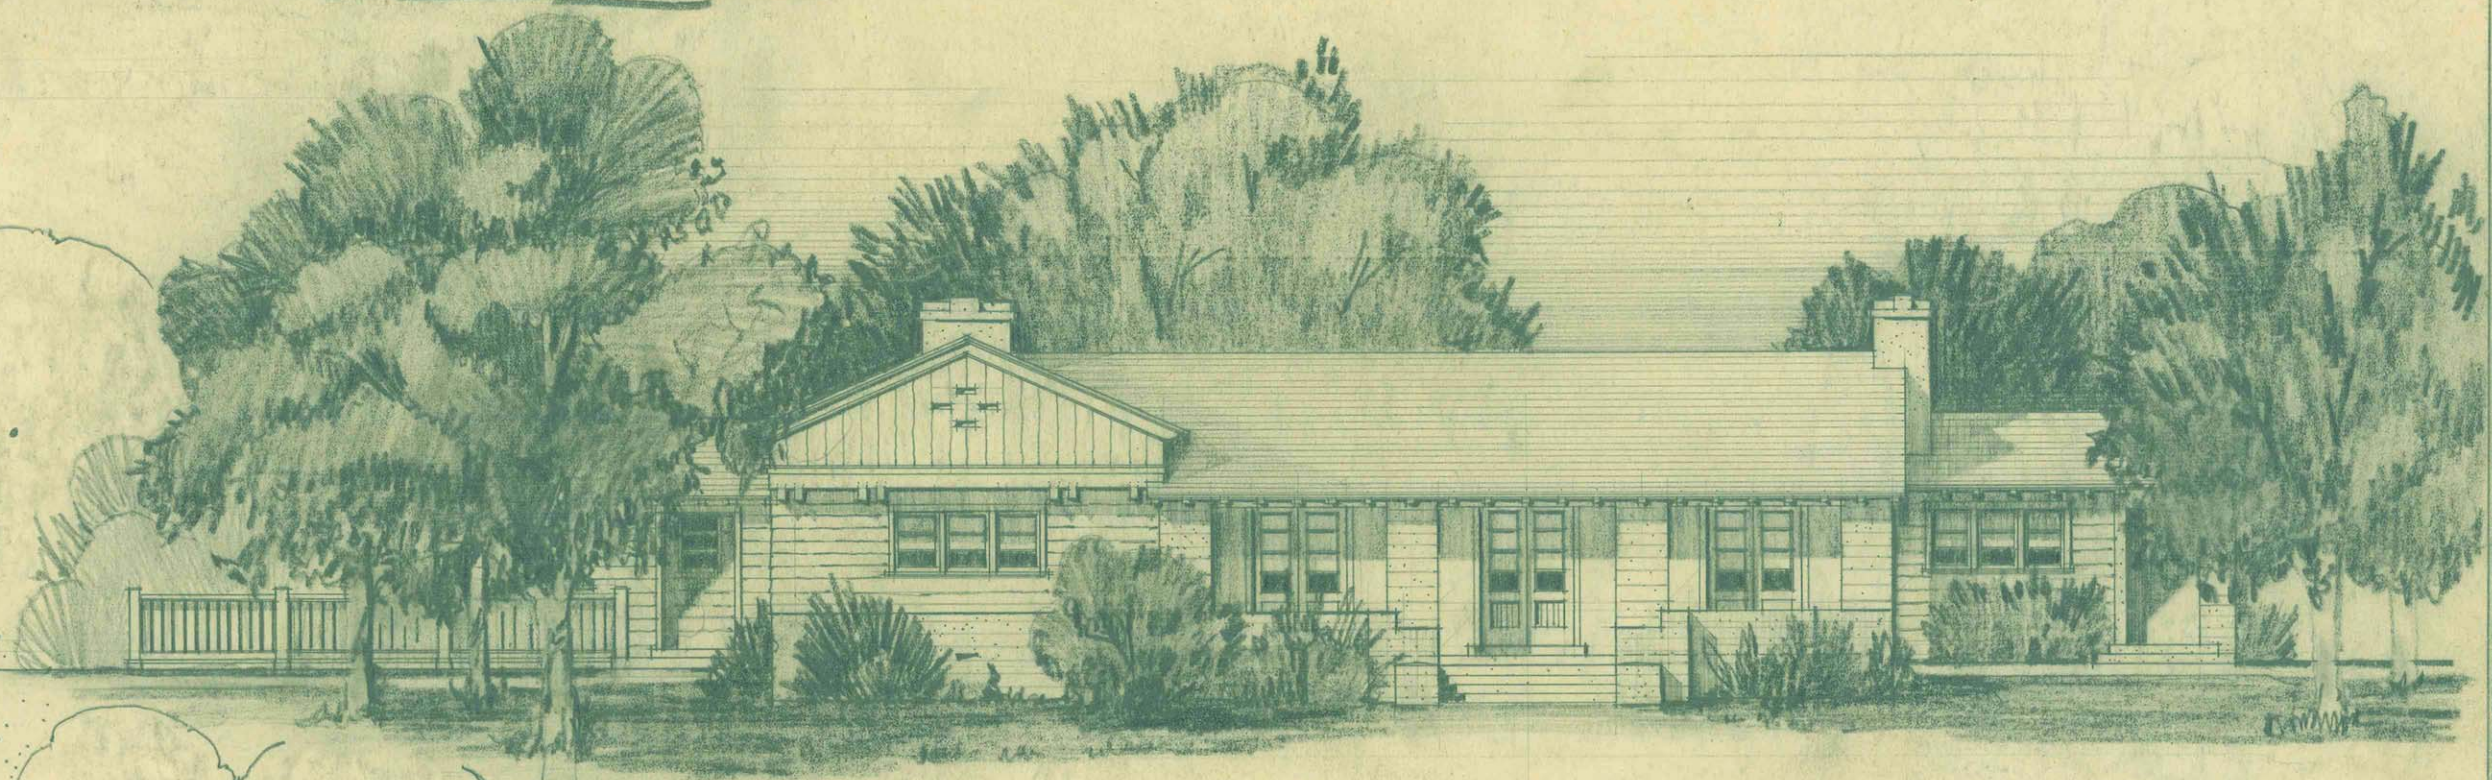

• LAKE • ELEVATION •
SCALE 1/8" = 1'-0"

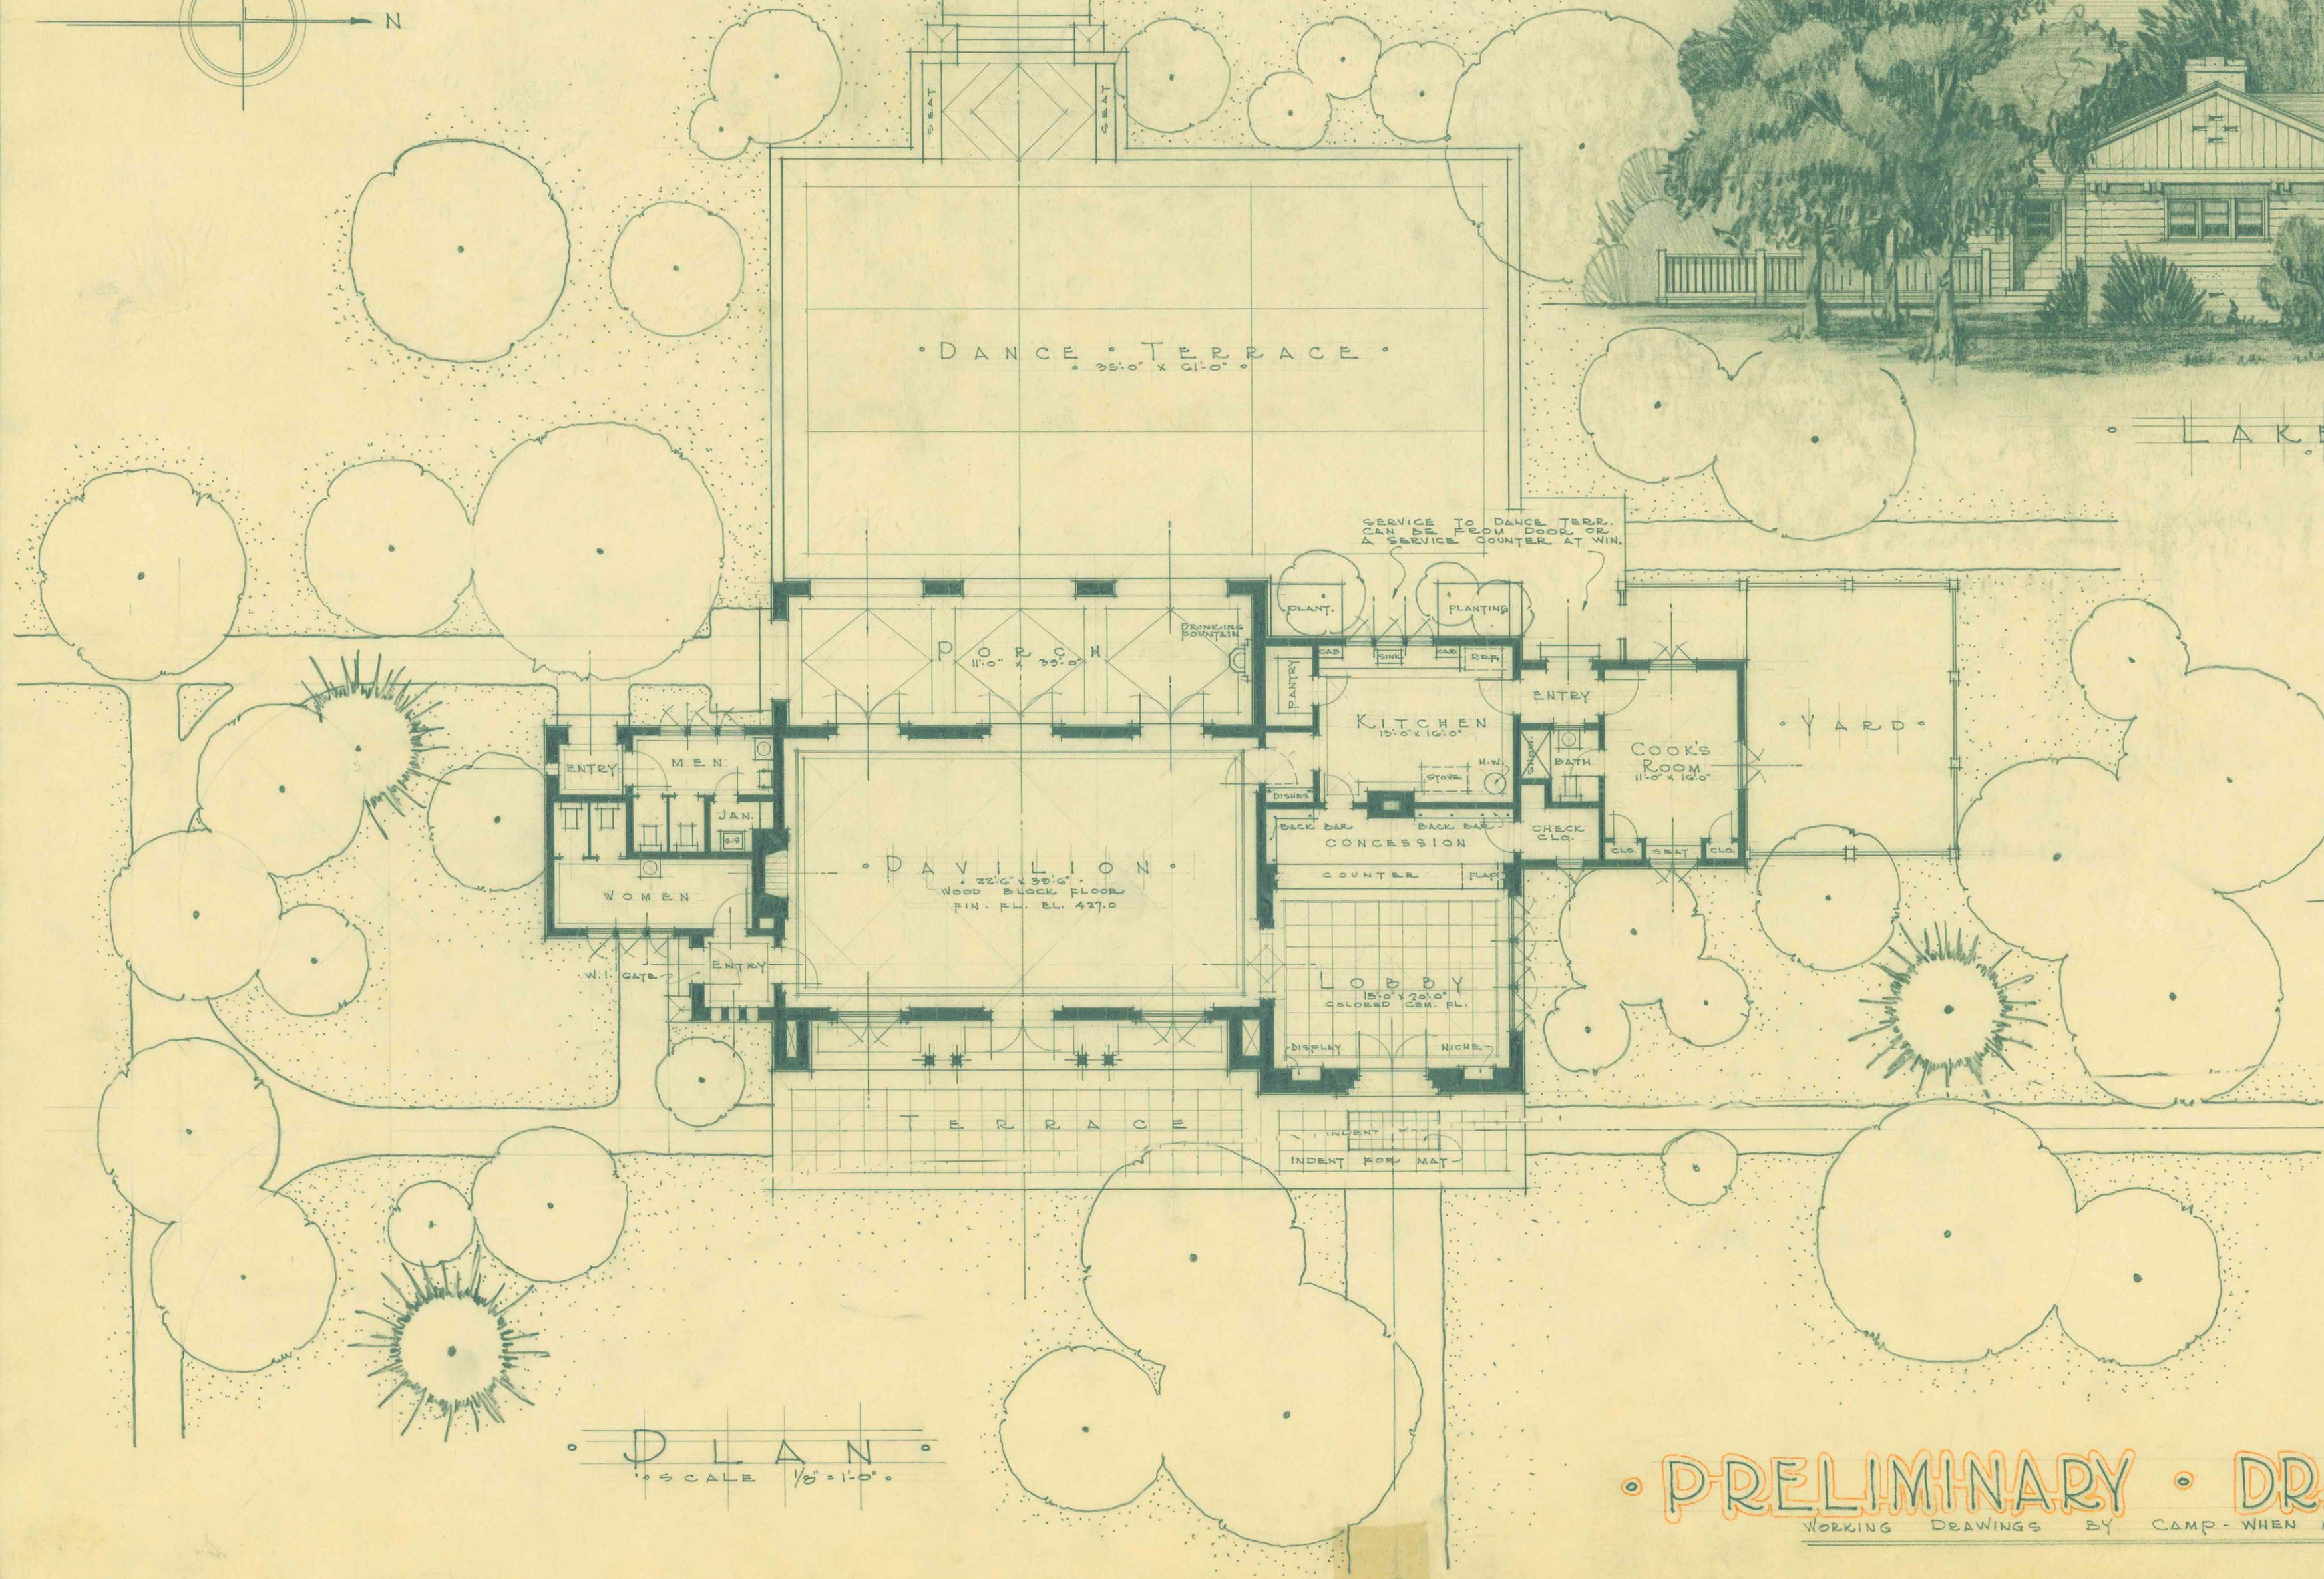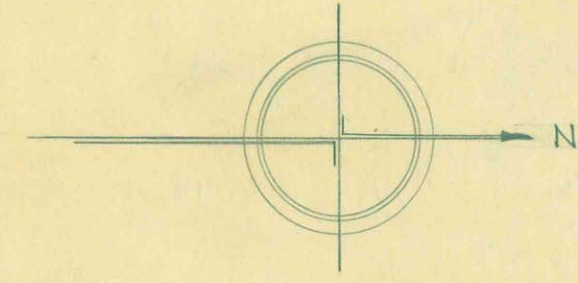

• PLAN •
SCALE 1/8" = 1'-0"

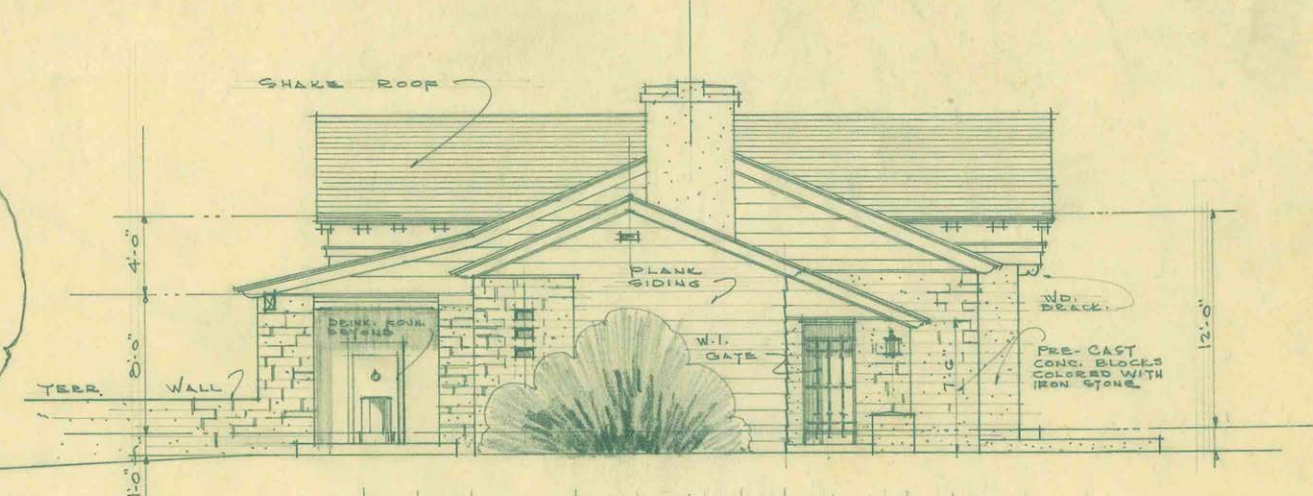

• END • ELEVATION •
DESCRIPTION OF MATERIALS
SCALE 1/8" = 1'-0"

• PRELIMINARY • DRAWING •
WORKING DRAWINGS BY CAMP - WHEN APPROVED

UNITED STATES DEPARTMENT OF THE INTERIOR NATIONAL PARK SERVICE COOPERATING WITH TEXAS STATE PARKS BOARD			
DRAWN BY G.T. PATRICK DESIGNED BY G.T. P. CHECKED BY	FORT PARKER STATE PARK 44-T. PROPOSED COMBINATION BLDG.		
PREPARED BY	PARK AUTHORITY		DATE
APPROVED	INSPECTOR		DATE
ACTING REGIONAL DIRECTOR			