




PLAN OF DAM SHOWING
SUGGESTED NATURALISTIC TREATMENT

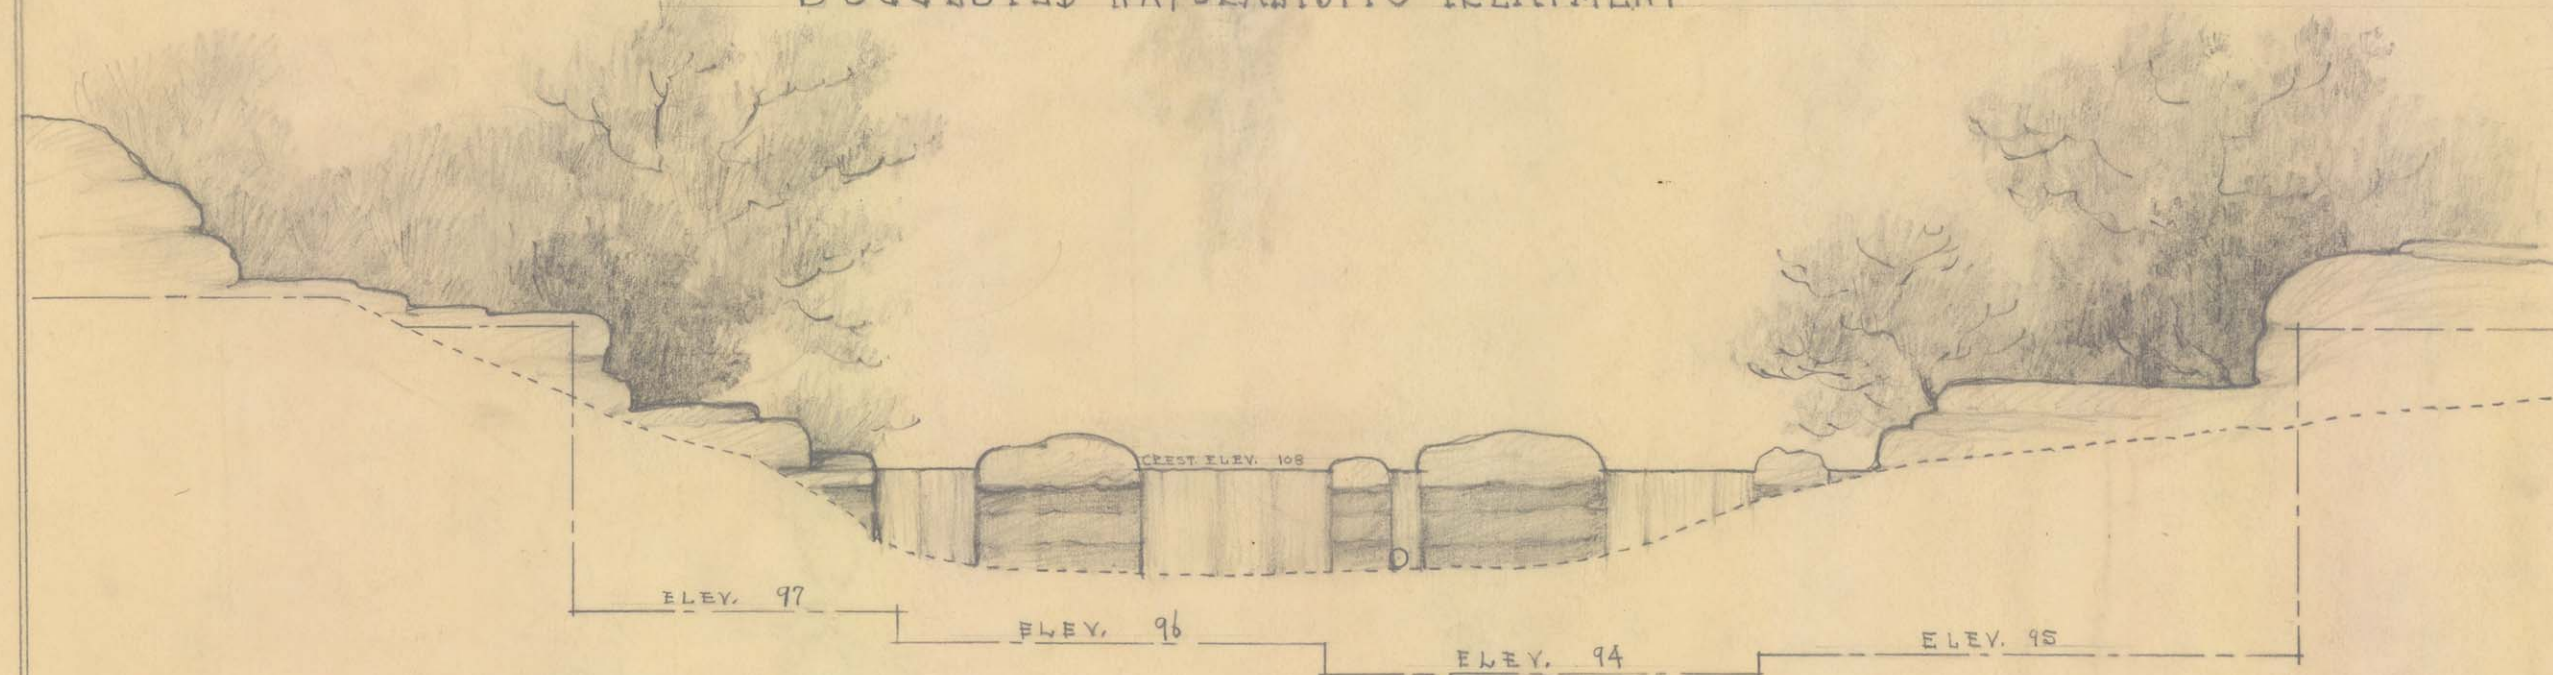

LONGITUDINAL SECTION OF DAM
FROM DATA FURNISHED BY PARK ENGINEER



PERSPECTIVE SKETCH FOR
NATURALISTIC TREATMENT
OF DAM

NOTE = IN NATURALIZING DAM DO
DO NOT ATTEMPT TO COPY THE PER-
SPECTIVE SKETCH BUT STUDY THE
BANKS OF THE STREAM AND THEN
PLACE ROCKS AND BOWLERS AS
NEARLY LIKE THE EXISTING
STRATIFICATION AS POSSIBLE

APPROVED FOR NATIONAL PARK SERVICE	DEPARTMENT OF THE INTERIOR NATIONAL PARK SERVICE	DRAWN BY: <i>Am. Hansen</i>
DISTRICT INSPECTOR	STATE PARK EMERGENCY CONSERVATION WORK	DATE: JUNE - 1934
DISTRICT OFFICER	SUGGESTED TREATMENT FOR NATURALIZING DAM	SCALE: AS INDICATED
APPROVED FOR STATE OF TEXAS	TEXAS STATE PARK NUMBER: SPB-14-5	DRAWING NO.
PARK ENGINEER	PALO DURO CANYON - TEXAS	
		SPTEX PD 9039