



N O R T H E L E V A T I O N

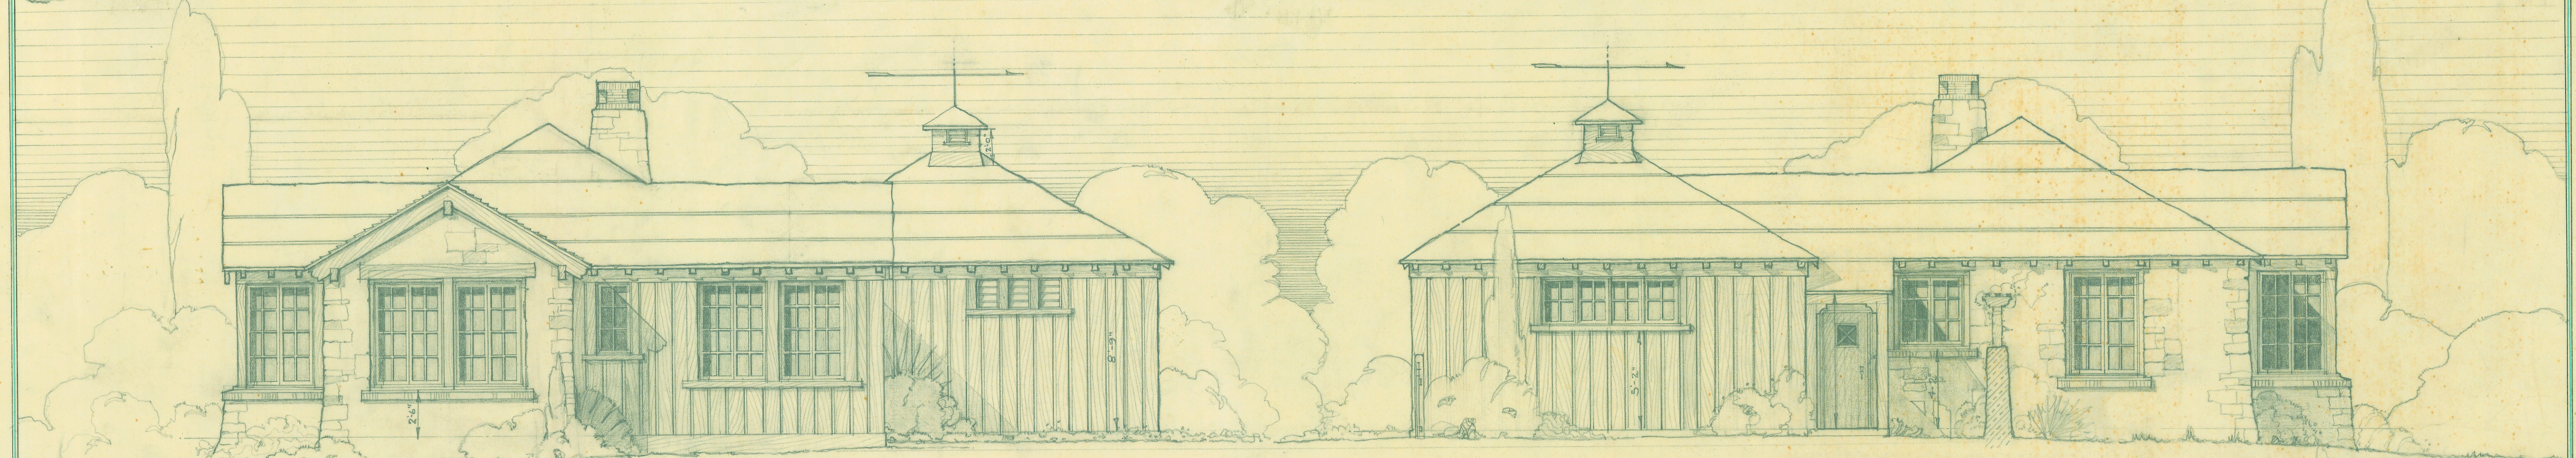


E A S T E L E V A T I O N

W E S T E L E V A T I O N

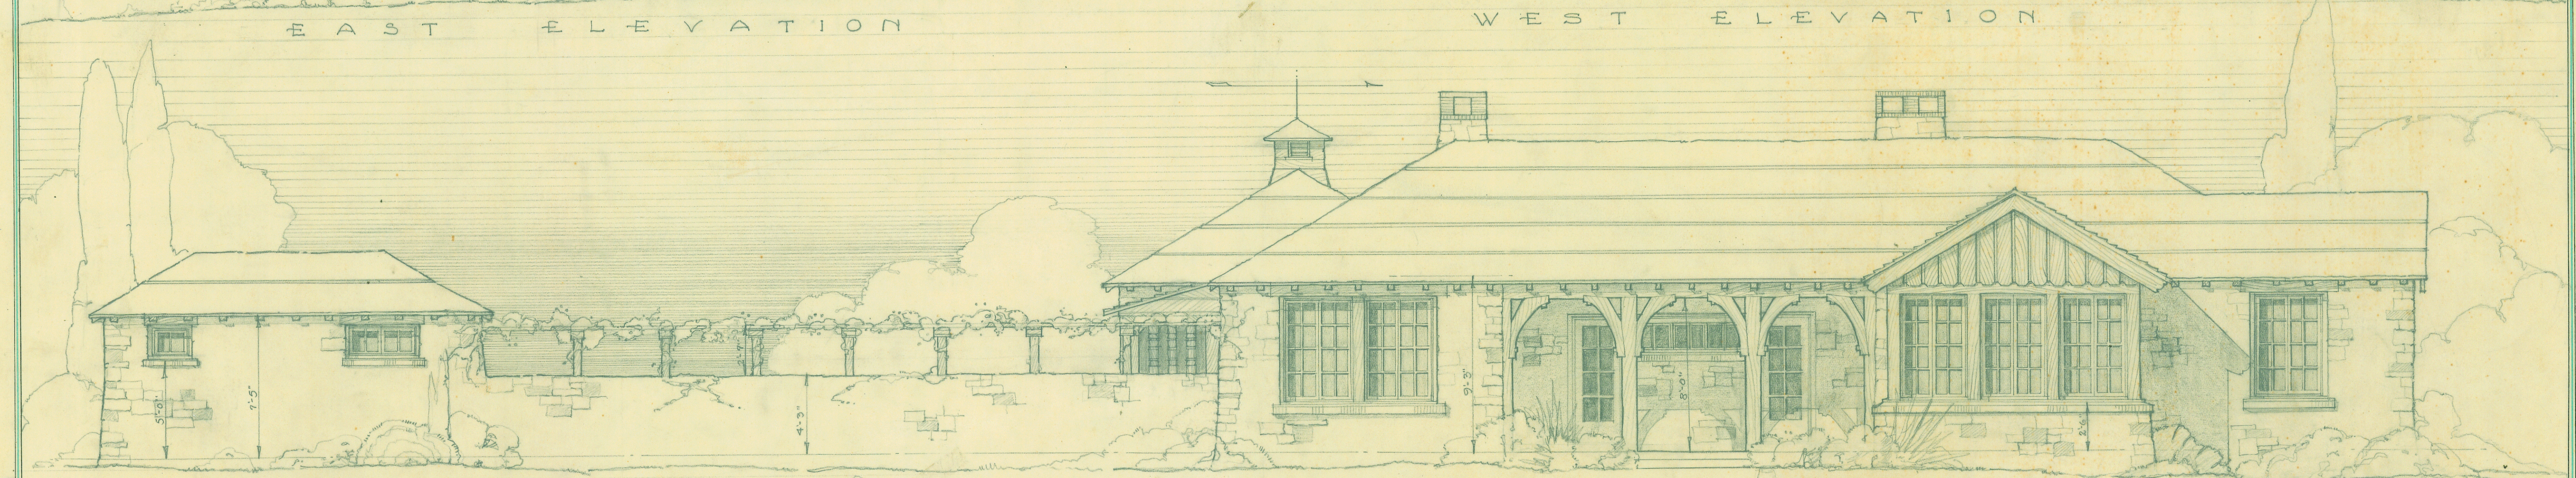

S O U T H E L E V A T I O N

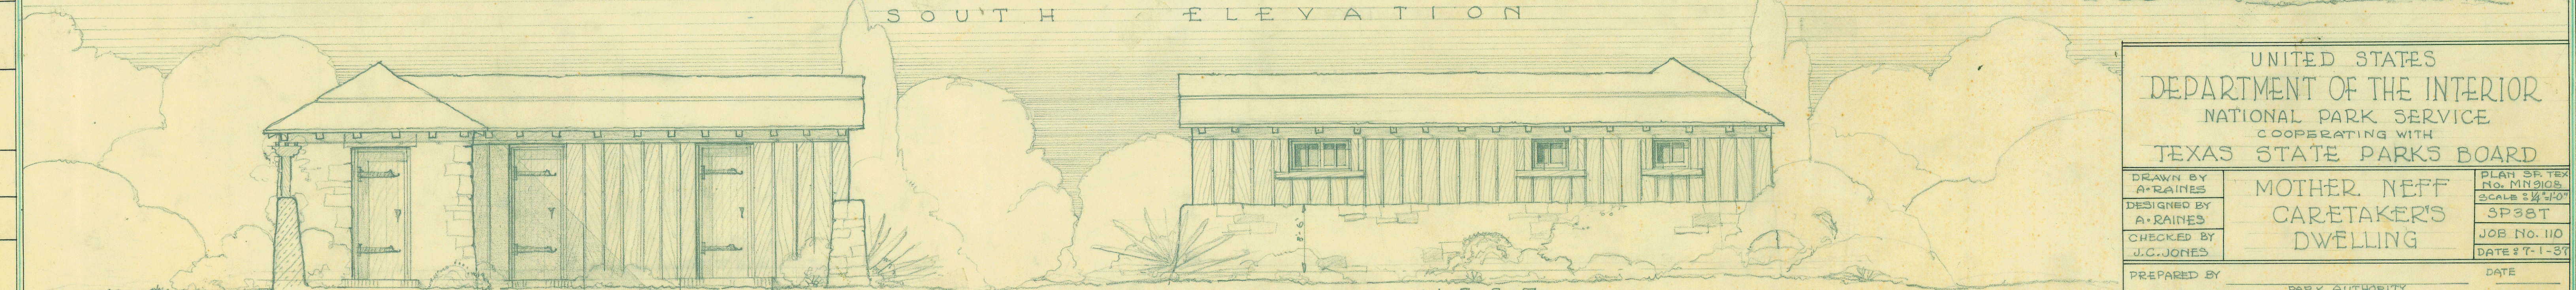

E A S T

W E S T

S E R V I C E G R O U P

UNITED STATES DEPARTMENT OF THE INTERIOR NATIONAL PARK SERVICE COOPERATING WITH TEXAS STATE PARKS BOARD			
DRAWN BY A. RAINES	MOTHER NEFF CARETAKER'S DWELLING	PLAN SP. TEX NO. M-1028 SCALE 3/4" = 1'-0"	
DESIGNED BY A. RAINES		SP. 38T	
CHECKED BY J. C. JONES		JOB NO. 110 DATE 7-1-37	
PREPARED BY	PARK AUTHORITY	DATE	
RECOMMENDED	INSPECTOR	DATE	
APPROVED	REGIONAL OFFICE	DATE	