


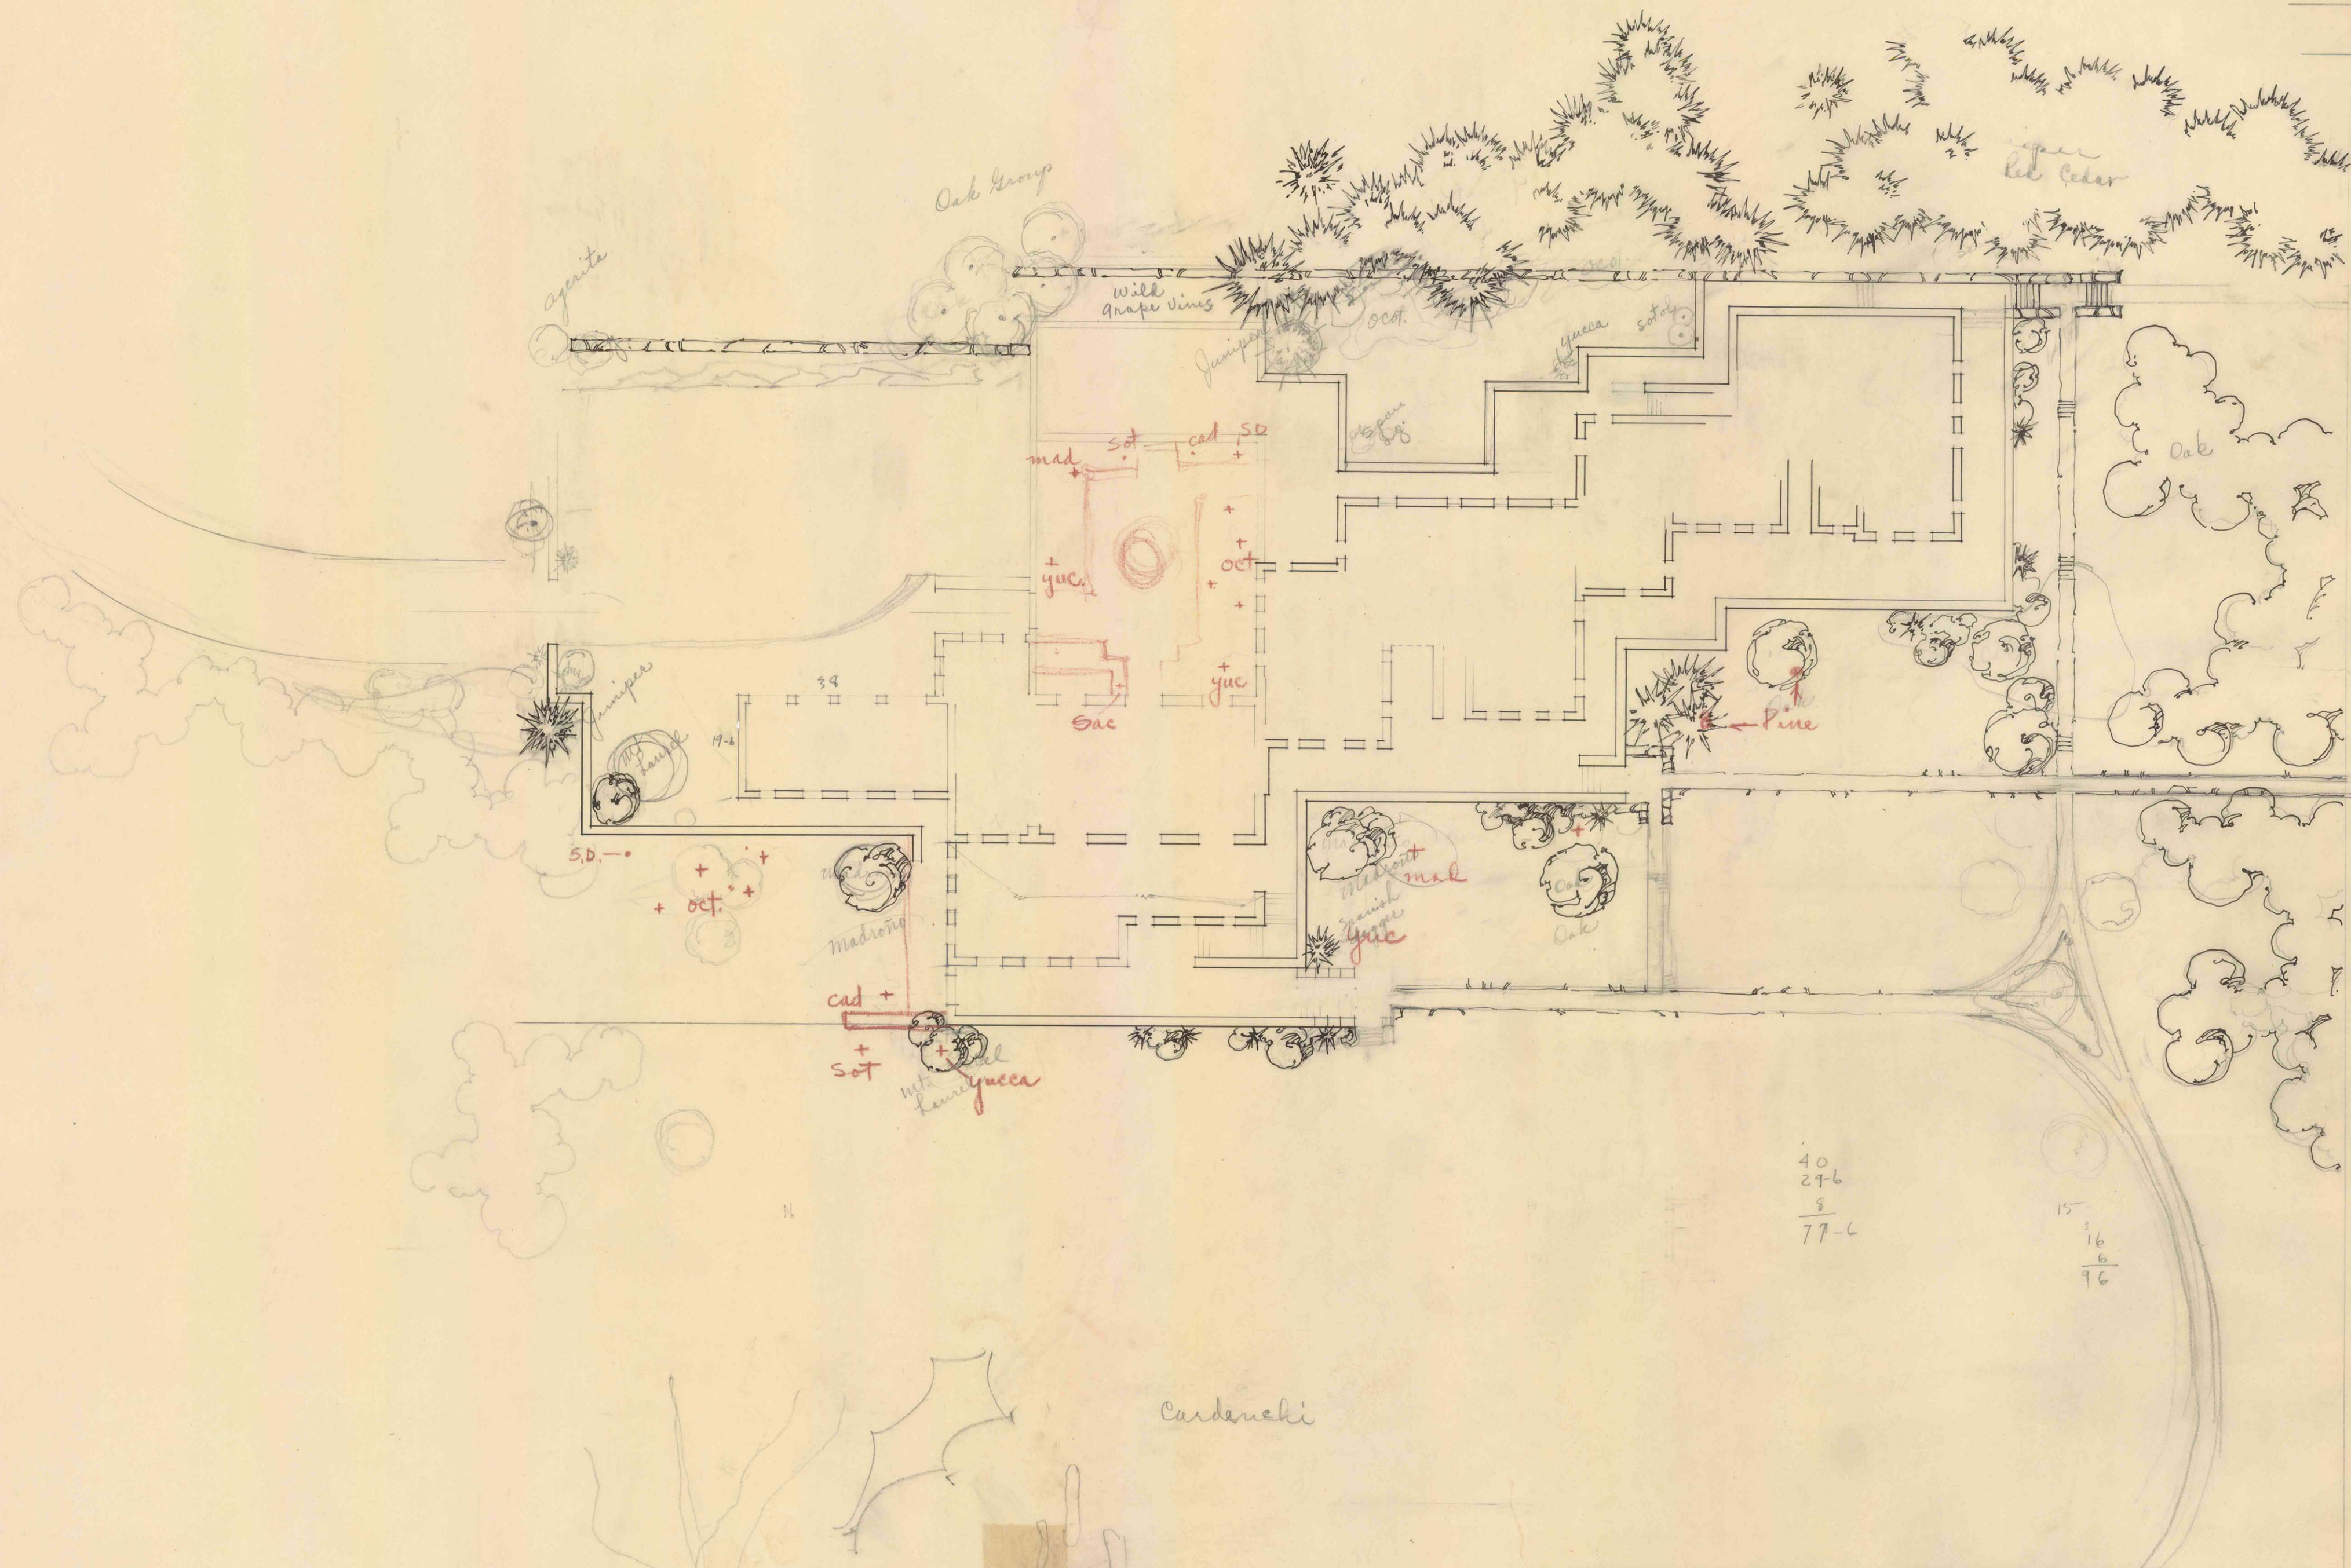

40
29-6
8
77-6

15
16
96

Cardinalis

APPVD: NATL. PARK SERVICE	DEPARTMENT OF THE INTERIOR	APPROVED BY SUPT.
DISTRICT INSPECTOR	NATIONAL PARK SERVICE	DRAWN BY
DISTRICT OFFICER	STATE PARK EMERGENCY CONSERVATION WORK	DATE
APPVD: STATE OF TEXAS	PLANTING PLAN	DRAWING NO
PARKS ENGINEER	INDIAN VILLAGE	PROJECT NO
	TEXAS STATE PARK NUMBER SP-4T	

99

Sp. 47, 99